PARCEL MAP NO.37-142

IN THE COUNTY OF MONO, STATE OF CALIFORNIA, BEING A SUBDIVISION OF A PORTION OF THE SOUTHWEST QUARTER OF THE SOUTHWEST QUARTER OF SECTION 28, TOWNSHIP 4 SOUTH, RANGE 30 EAST, M.D.B.& M.

BASIS OF BEARING:

THE RECORD BEARING OF EAST OF THE SOUTH LINE OF THE SOUTHEAST QUARTER OF SECTION 29, T.4 S., R.30 E., M.D.M., AS SHOWN ON THE RECORD OF SURVEY FILED IN BOOK 2, AT PAGE 81 OF MAPS WAS USED AS THE BASIS OF BEARINGS SHOWN ON THIS MAP. (SEE SHEET 2 OF 3 SHEETS FOR LOCATION OF BASIS OF BEARINGS).

NOTE:

SEE BOUNDARY SURVEY ON SHEET NO.2.


ALL RECORD BEARINGS AND DISTANCES, AND MONUMENTS AS SHOWN HEREON ARE FROM RECORD OF SURVEY NO. 37-23 RECORDED IN M.B. 1, PAGE 94.

MONUMENTATION:

- = INDICATES SET 1" IRON PIPE AND TAG L.S. 4428.
- = INDICATES FOUND MONUMENT AS NOTED HEREON.
- = INDICATES SET WELL MONUMENT WITH 1" IRON PIPE AND TAG L.S. 4428.
- 3 = INDICATES NUMBER TO RIGHT-OF-WAY CURVE DATA AS SHOWN BELOW.

P.F.R. = INDICATES PROPORTIONED FROM RECORD.

- (M.) = INDICATES MEASURED.
- (R) = INDICATES RECORD INFORMATION PER R.S.M.B. 1, PAGE 94.
- (R1) = INDICATES RECORD INFORMATION PER M.B. 2, PAGE 64.

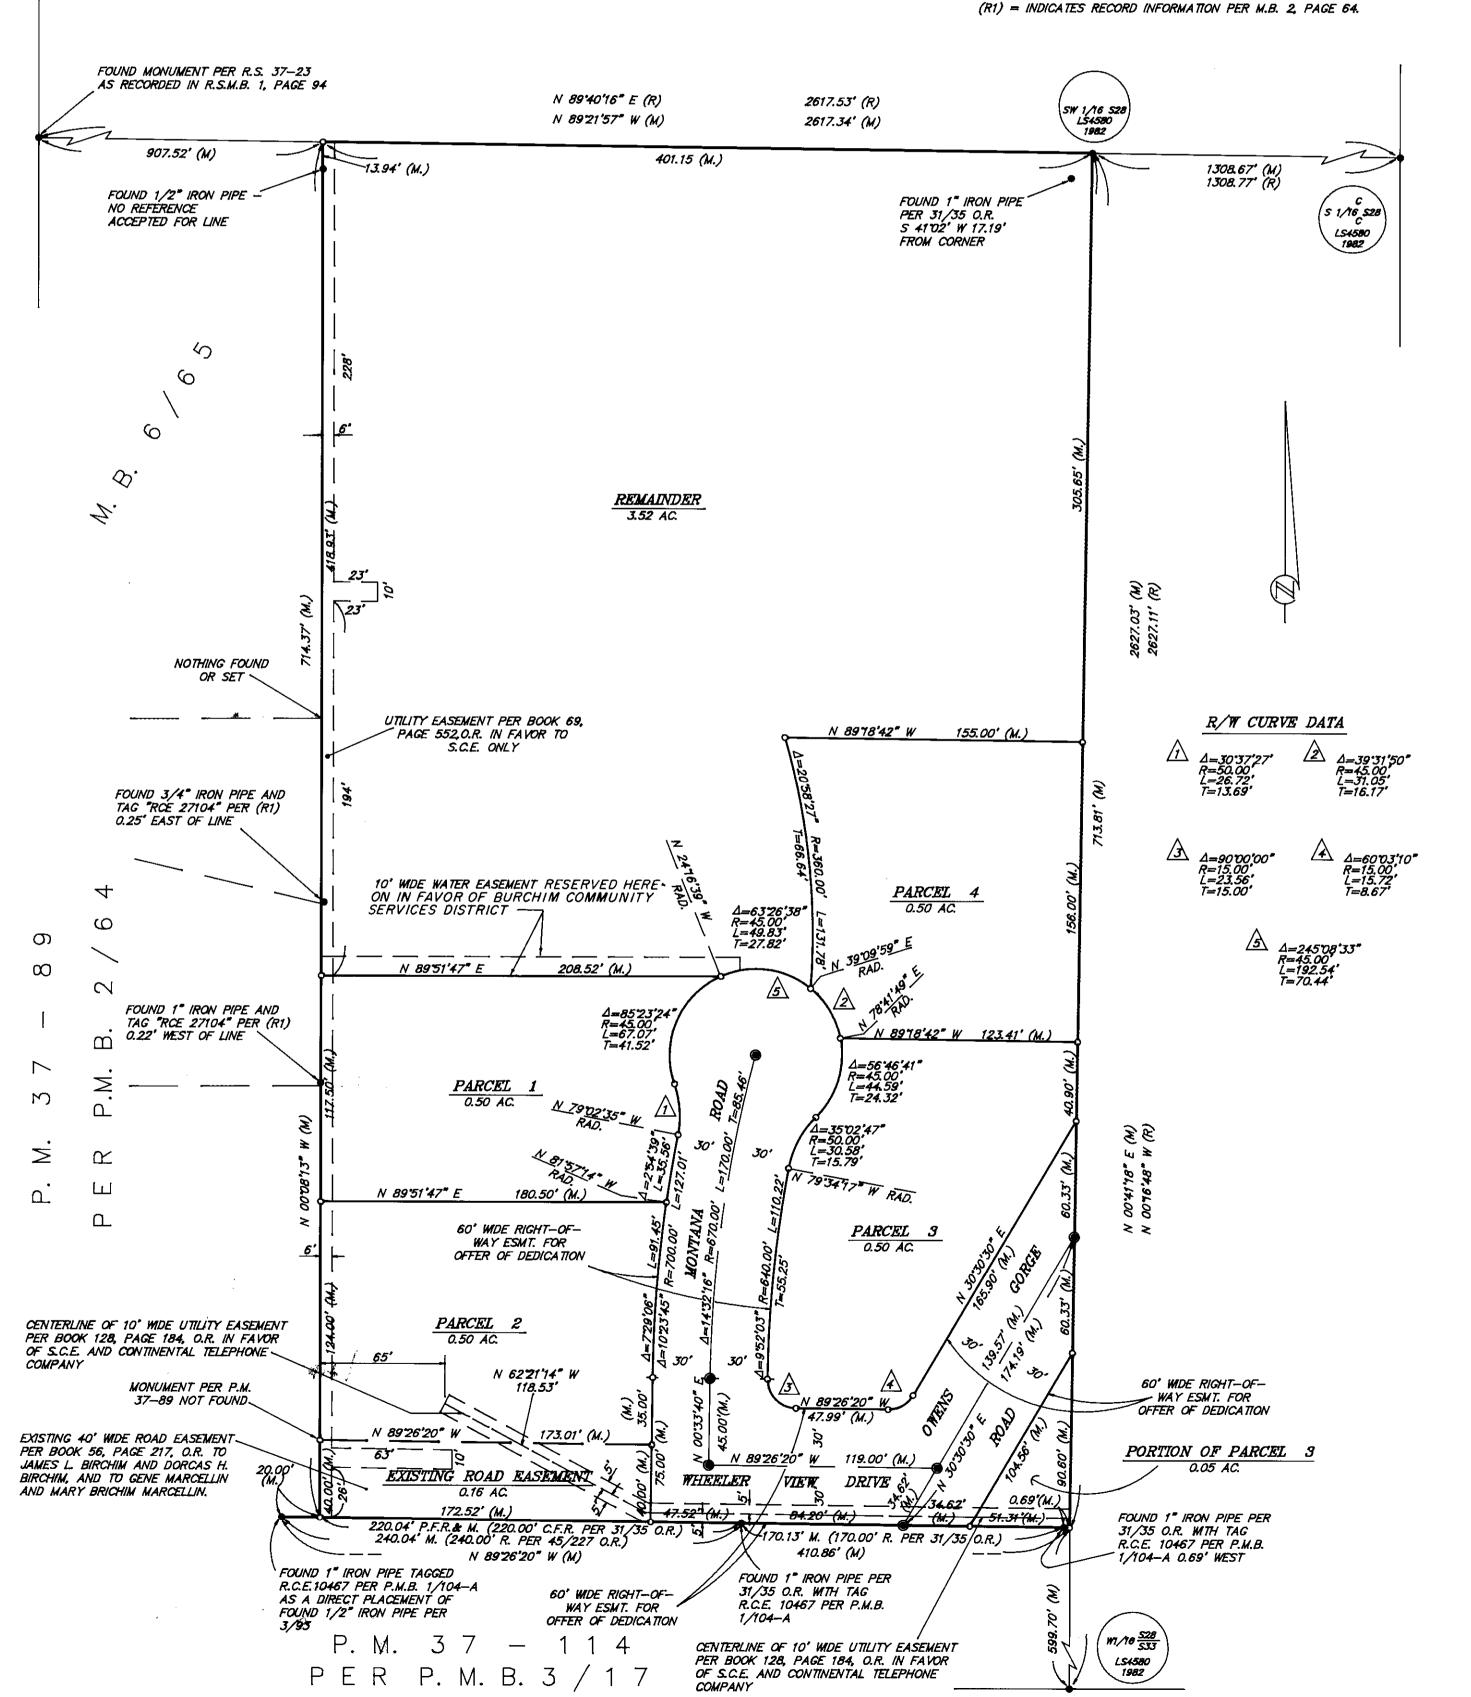

P.M.B. MONO PG. 2%

Z